


First Floor Plan

Scale 1/4"=1'

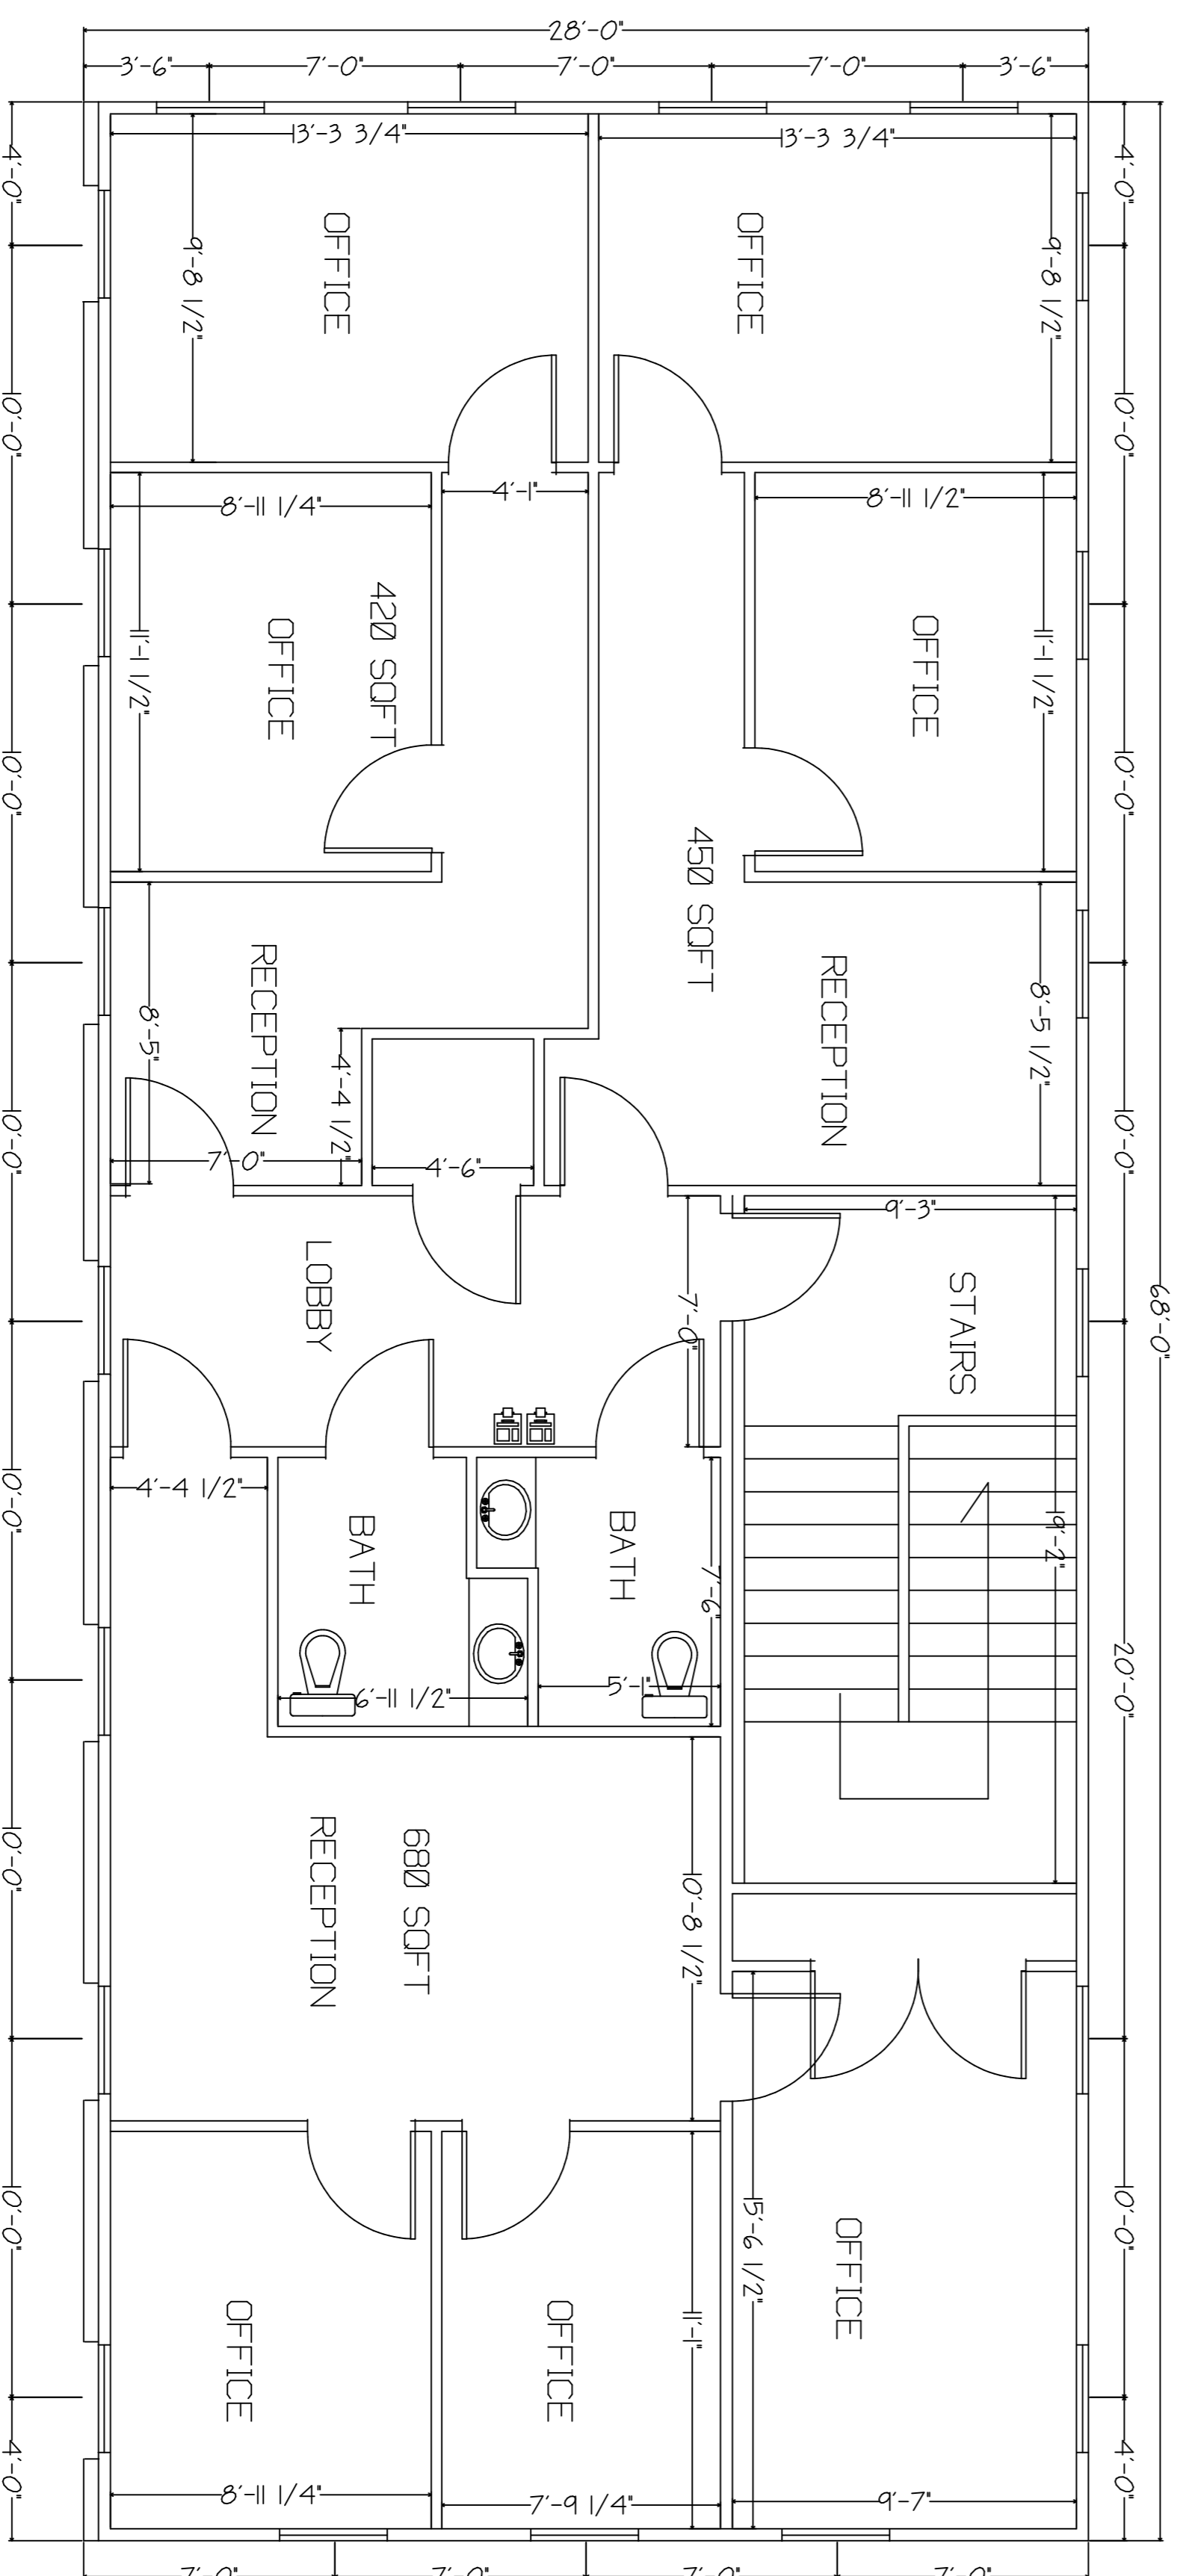

Second Floor Plan

Scale 1/4"=1'

THIS PLAN WAS DESIGNED FOR

13805 VILLAGE MILL

THIS PLAN DESIGNED BY

NetCaddDrafting

804-640-0791
www.netcaddrafting.com

OFFICE BLDG

EXISTING

DATE OF PLANS
9/14/20

PLANS DRAWN BY
BRAD PRICE

2 OF 2